



DGN File: L:\Standard Drawings\Imperial\2008\Approved\Advanced Traffic Management System (AT)\at11.dgn


18-DEC-2007

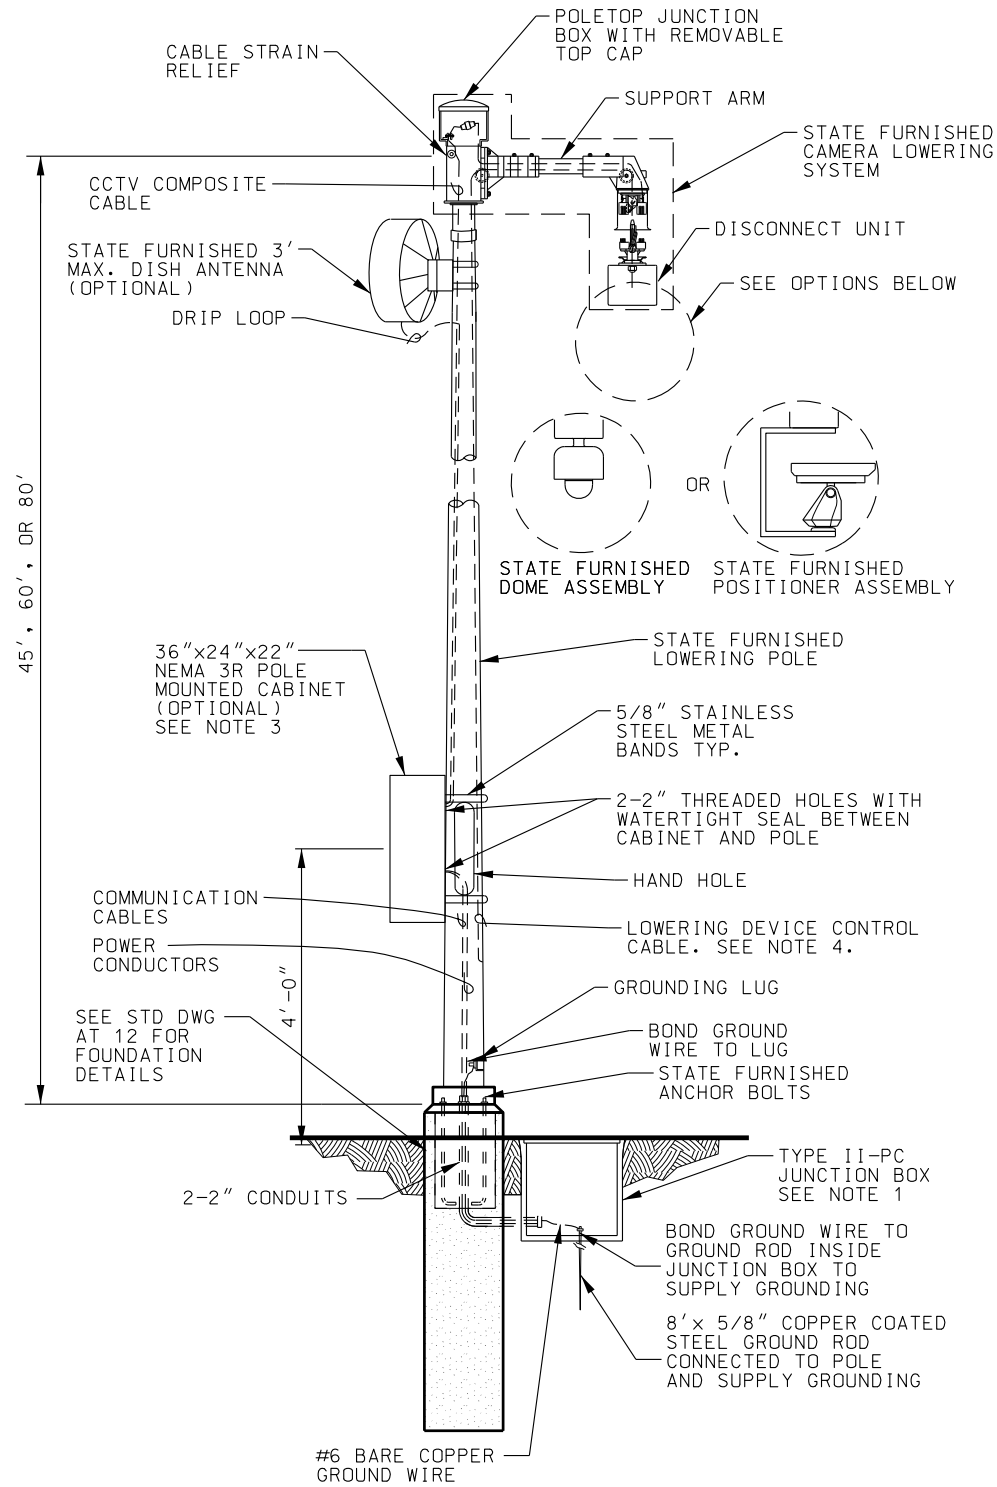

A
AT 11
CAMERA LOWERING POLE DETAIL

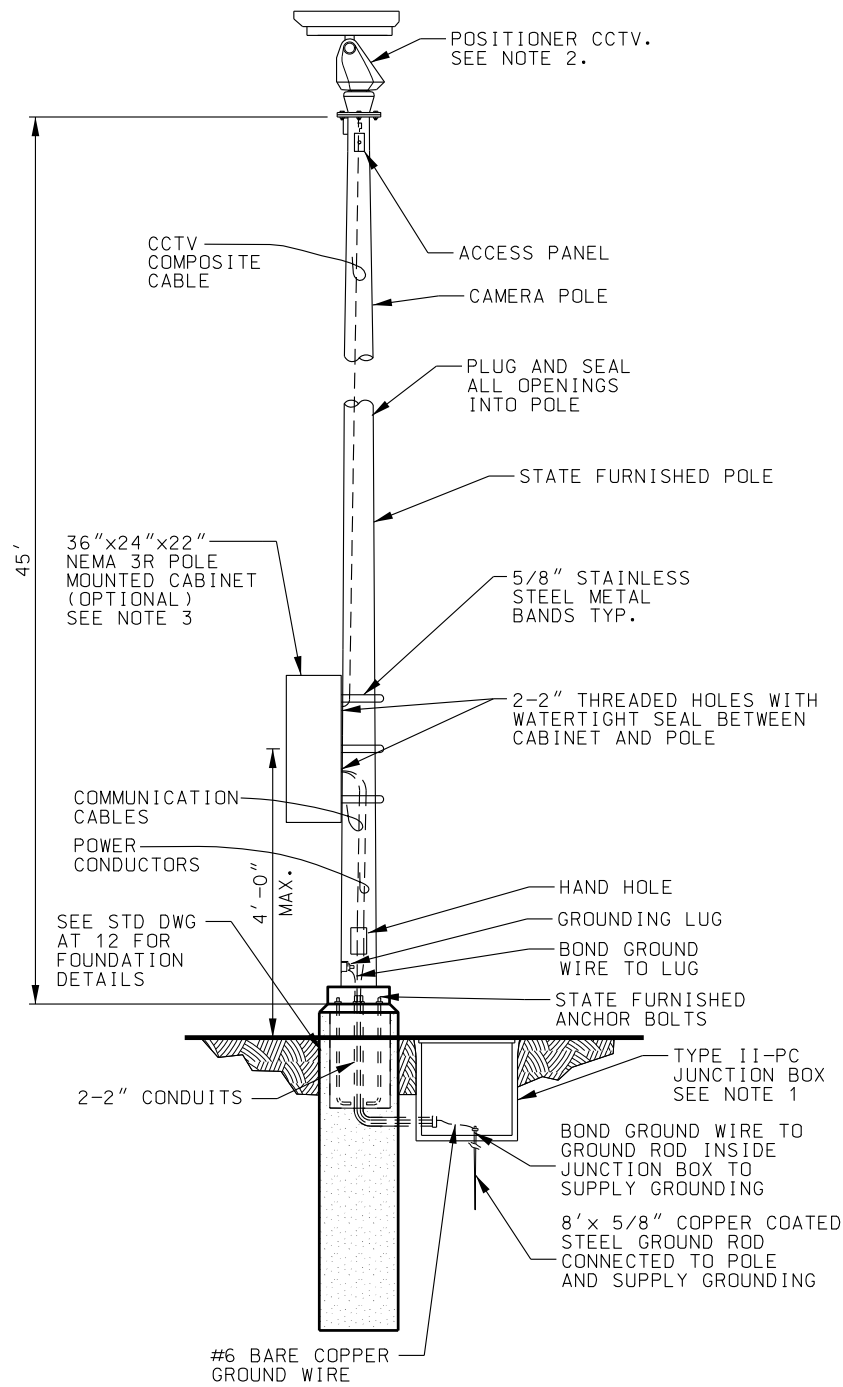

B
AT 11
NON-LOWERING CCTV POLE DETAIL

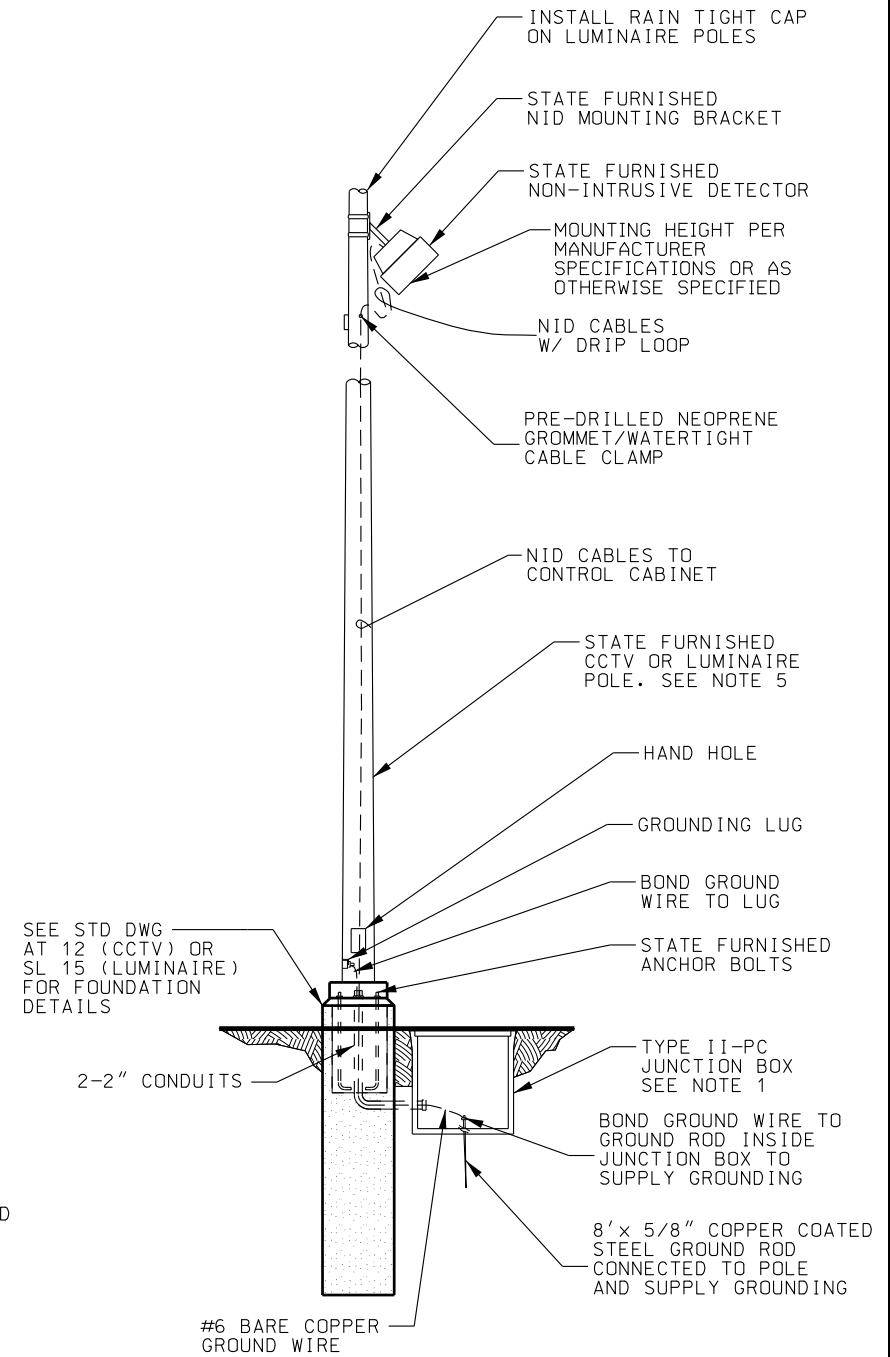

C
AT 11
NID MOUNTING DETAIL

NOTES:

1. JUNCTION BOX REQUIRED UNLESS POLE IS WITHIN 20' OF CONTROL CABINET. REFER TO STD DWG AT 7 FOR JUNCTION BOXES.
2. REFER TO STD DWG AT 10A FOR MOUNTING DETAILS.
3. POLE MOUNTED CABINET REQUIRED UNLESS PAD MOUNTED ATMS CABINET IS PROVIDED.
4. LOWERING CABLE MUST NOT CONTACT ANY OTHER CABLE.
5. REFER TO SL 14 FOR LUMINAIRE POLE DETAILS. DO NOT MOUNT DOME CAMERAS ON LUMINAIRE POLES.
6. LOCATE POLE A MINIMUM OF 1.2 TIMES THE AASHTO CLEAR ZONE DISTANCE AWAY FROM THE TRAVELED WAY, OR SHIELD AS PER THE CURRENT EDITION OF THE ROADSIDE DESIGN GUIDE.

| REVISIONS | | REMARKS | |
|-----------|------|---------|--|
| NO. | DATE | APPR. | |
| | | | |
| | | | |
| | | | |
| | | | |

UTAH DEPARTMENT OF TRANSPORTATION
STANDARD DRAWINGS FOR ROAD AND BRIDGE CONSTRUCTION
SALT LAKE COUNTY

RECOMMENDED FOR APPROVAL
CHAIRMAN STANDARDS COMMITTEE
APPROVED
DEPUTY DIRECTOR
JAN.01.2008
DATE
JAN.01.2008
DATE

CCTV POLE AND NID
MOUNTING DETAILS

STD DWG
AT 11

STANDARD DRAWING TITLE